


S20 Art. 10020

Trockenbau/Strutture a secco/Dry construction/Cloison sèche

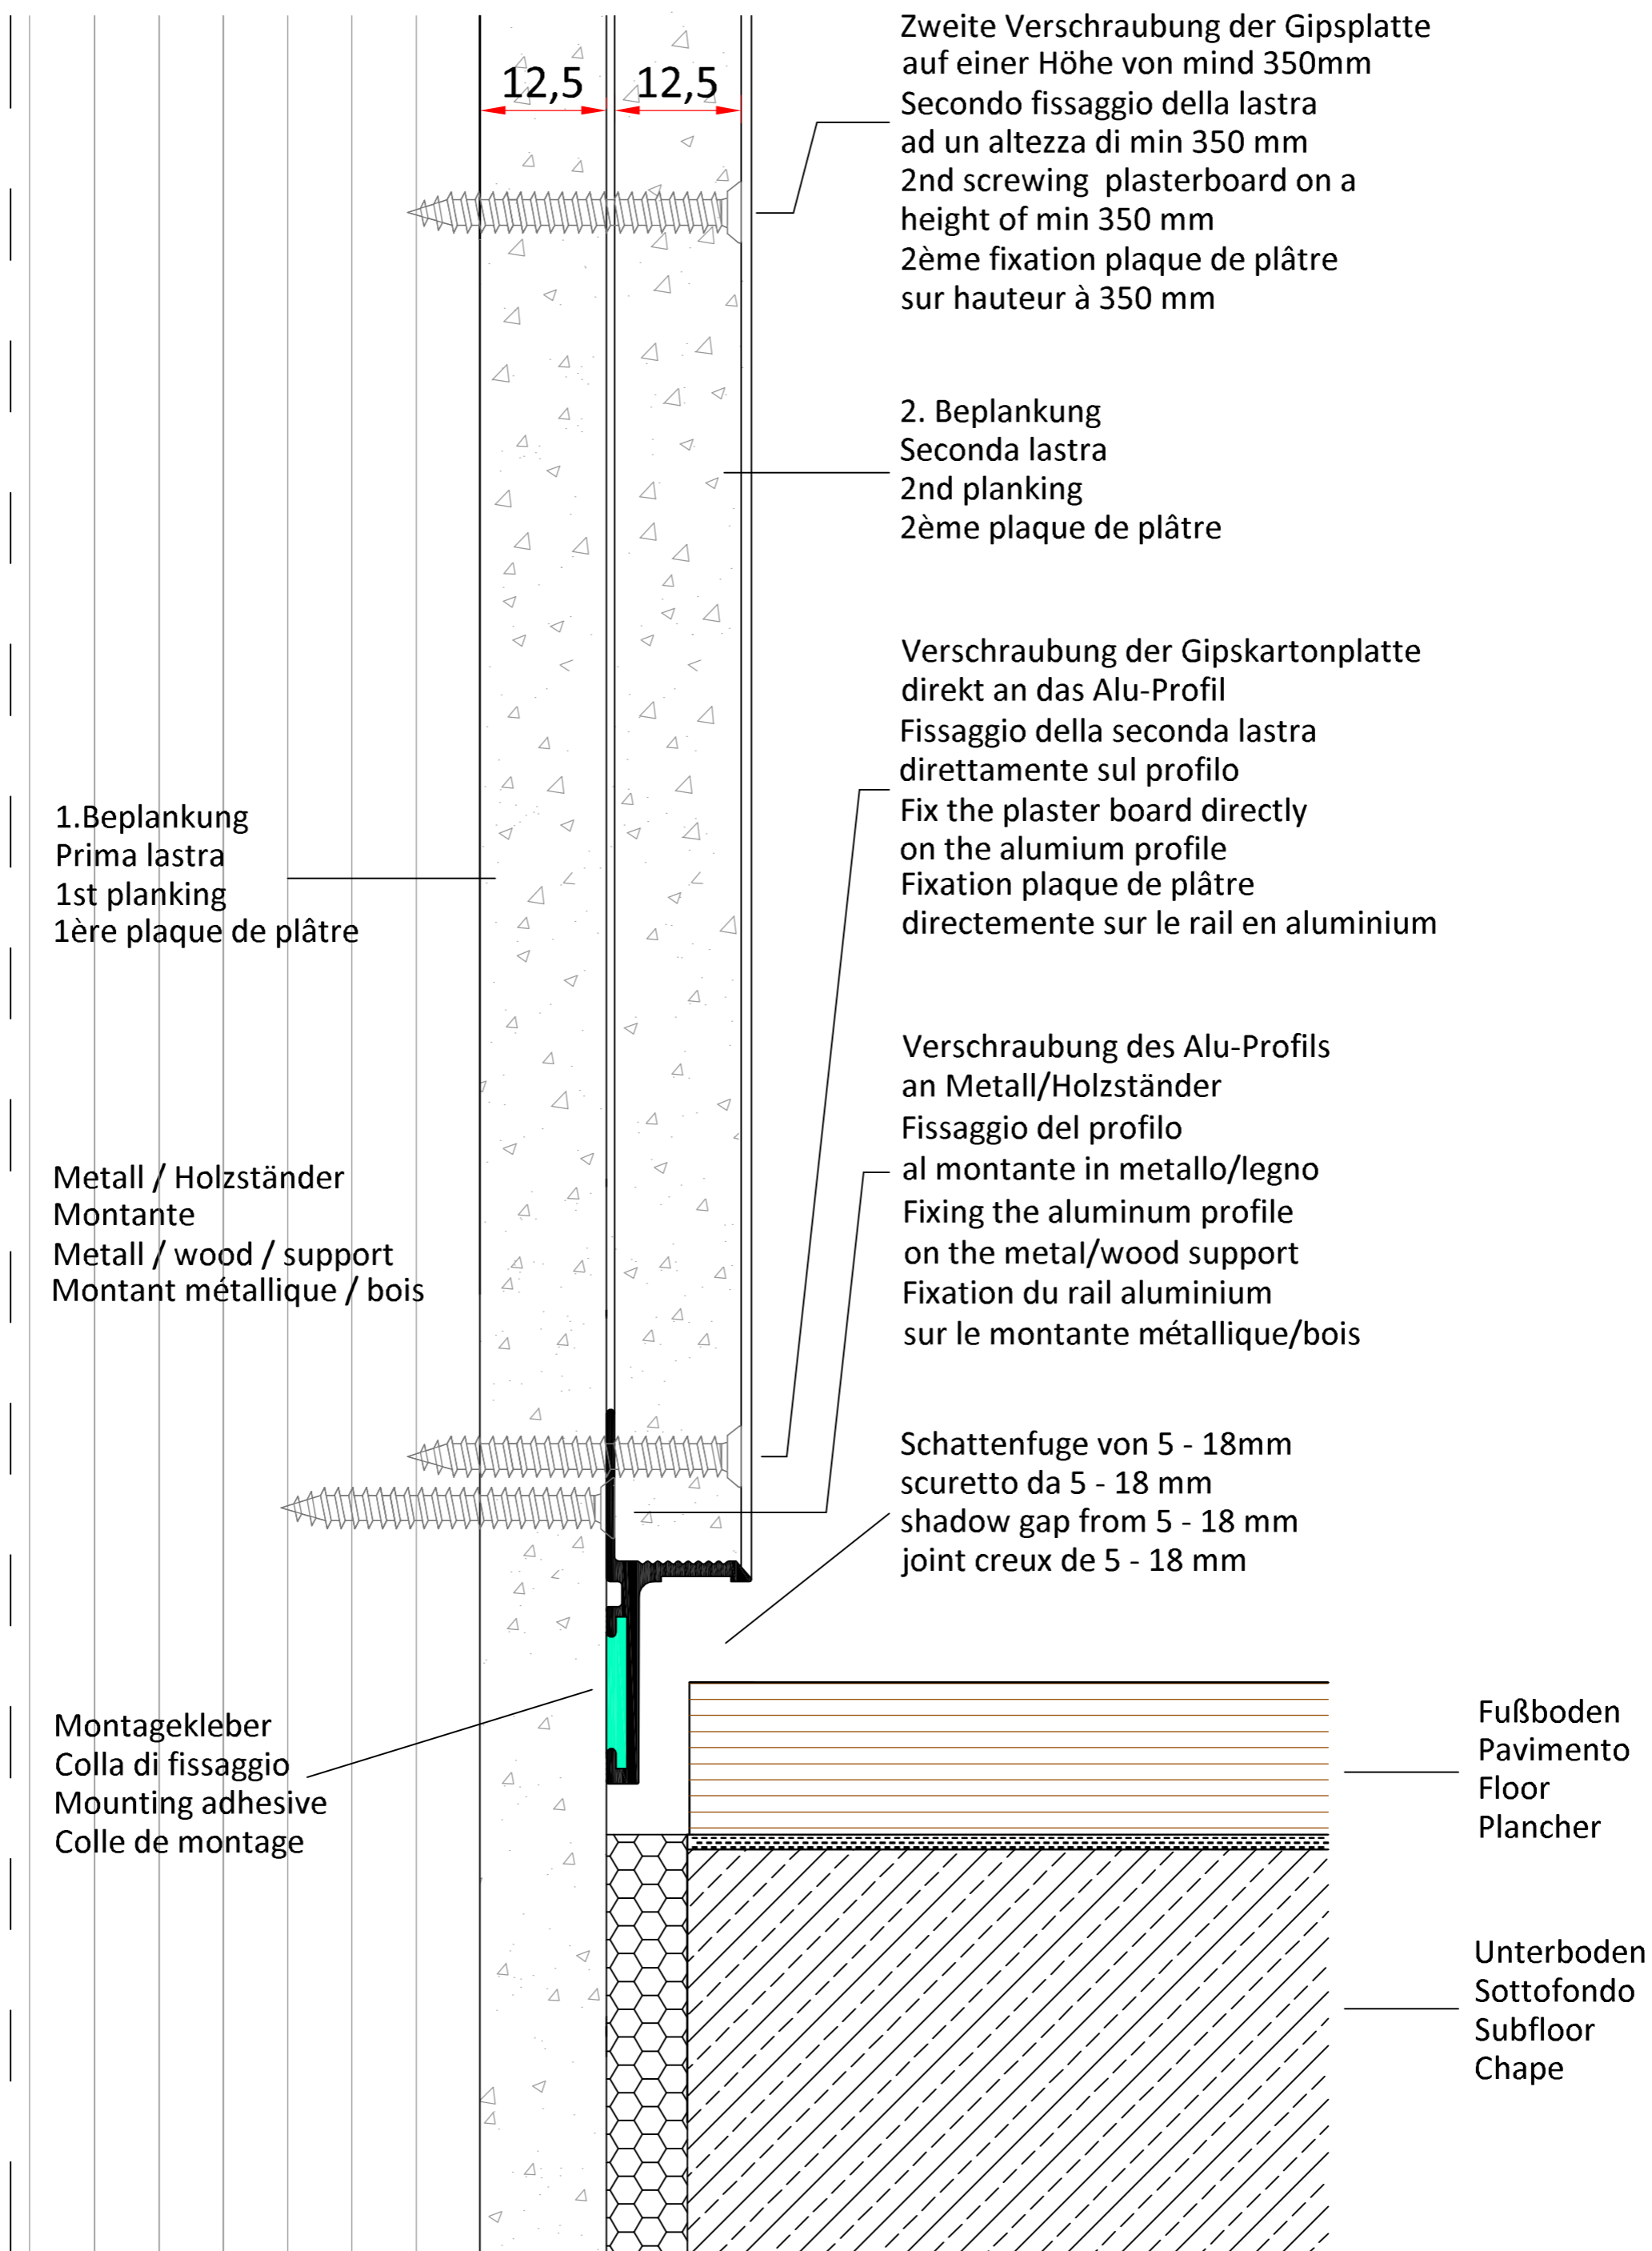


AGS-Systems - 39025 Naturno (Italy)

Drawing	Art. 10020	Scala 1:1	Date	30/05/2023
This drawing is copyright by AGS-systems and exclusive, protected by law and cannot reproduced without written affirmation				AGS-systems - 39025 Naturno (Italy) Stava 47B tel. 0039 0473 666376 - info@ags-systems.com

S20 Art. 10020

Massivbau/Strutture massice/Solid construction/Maçonnerie

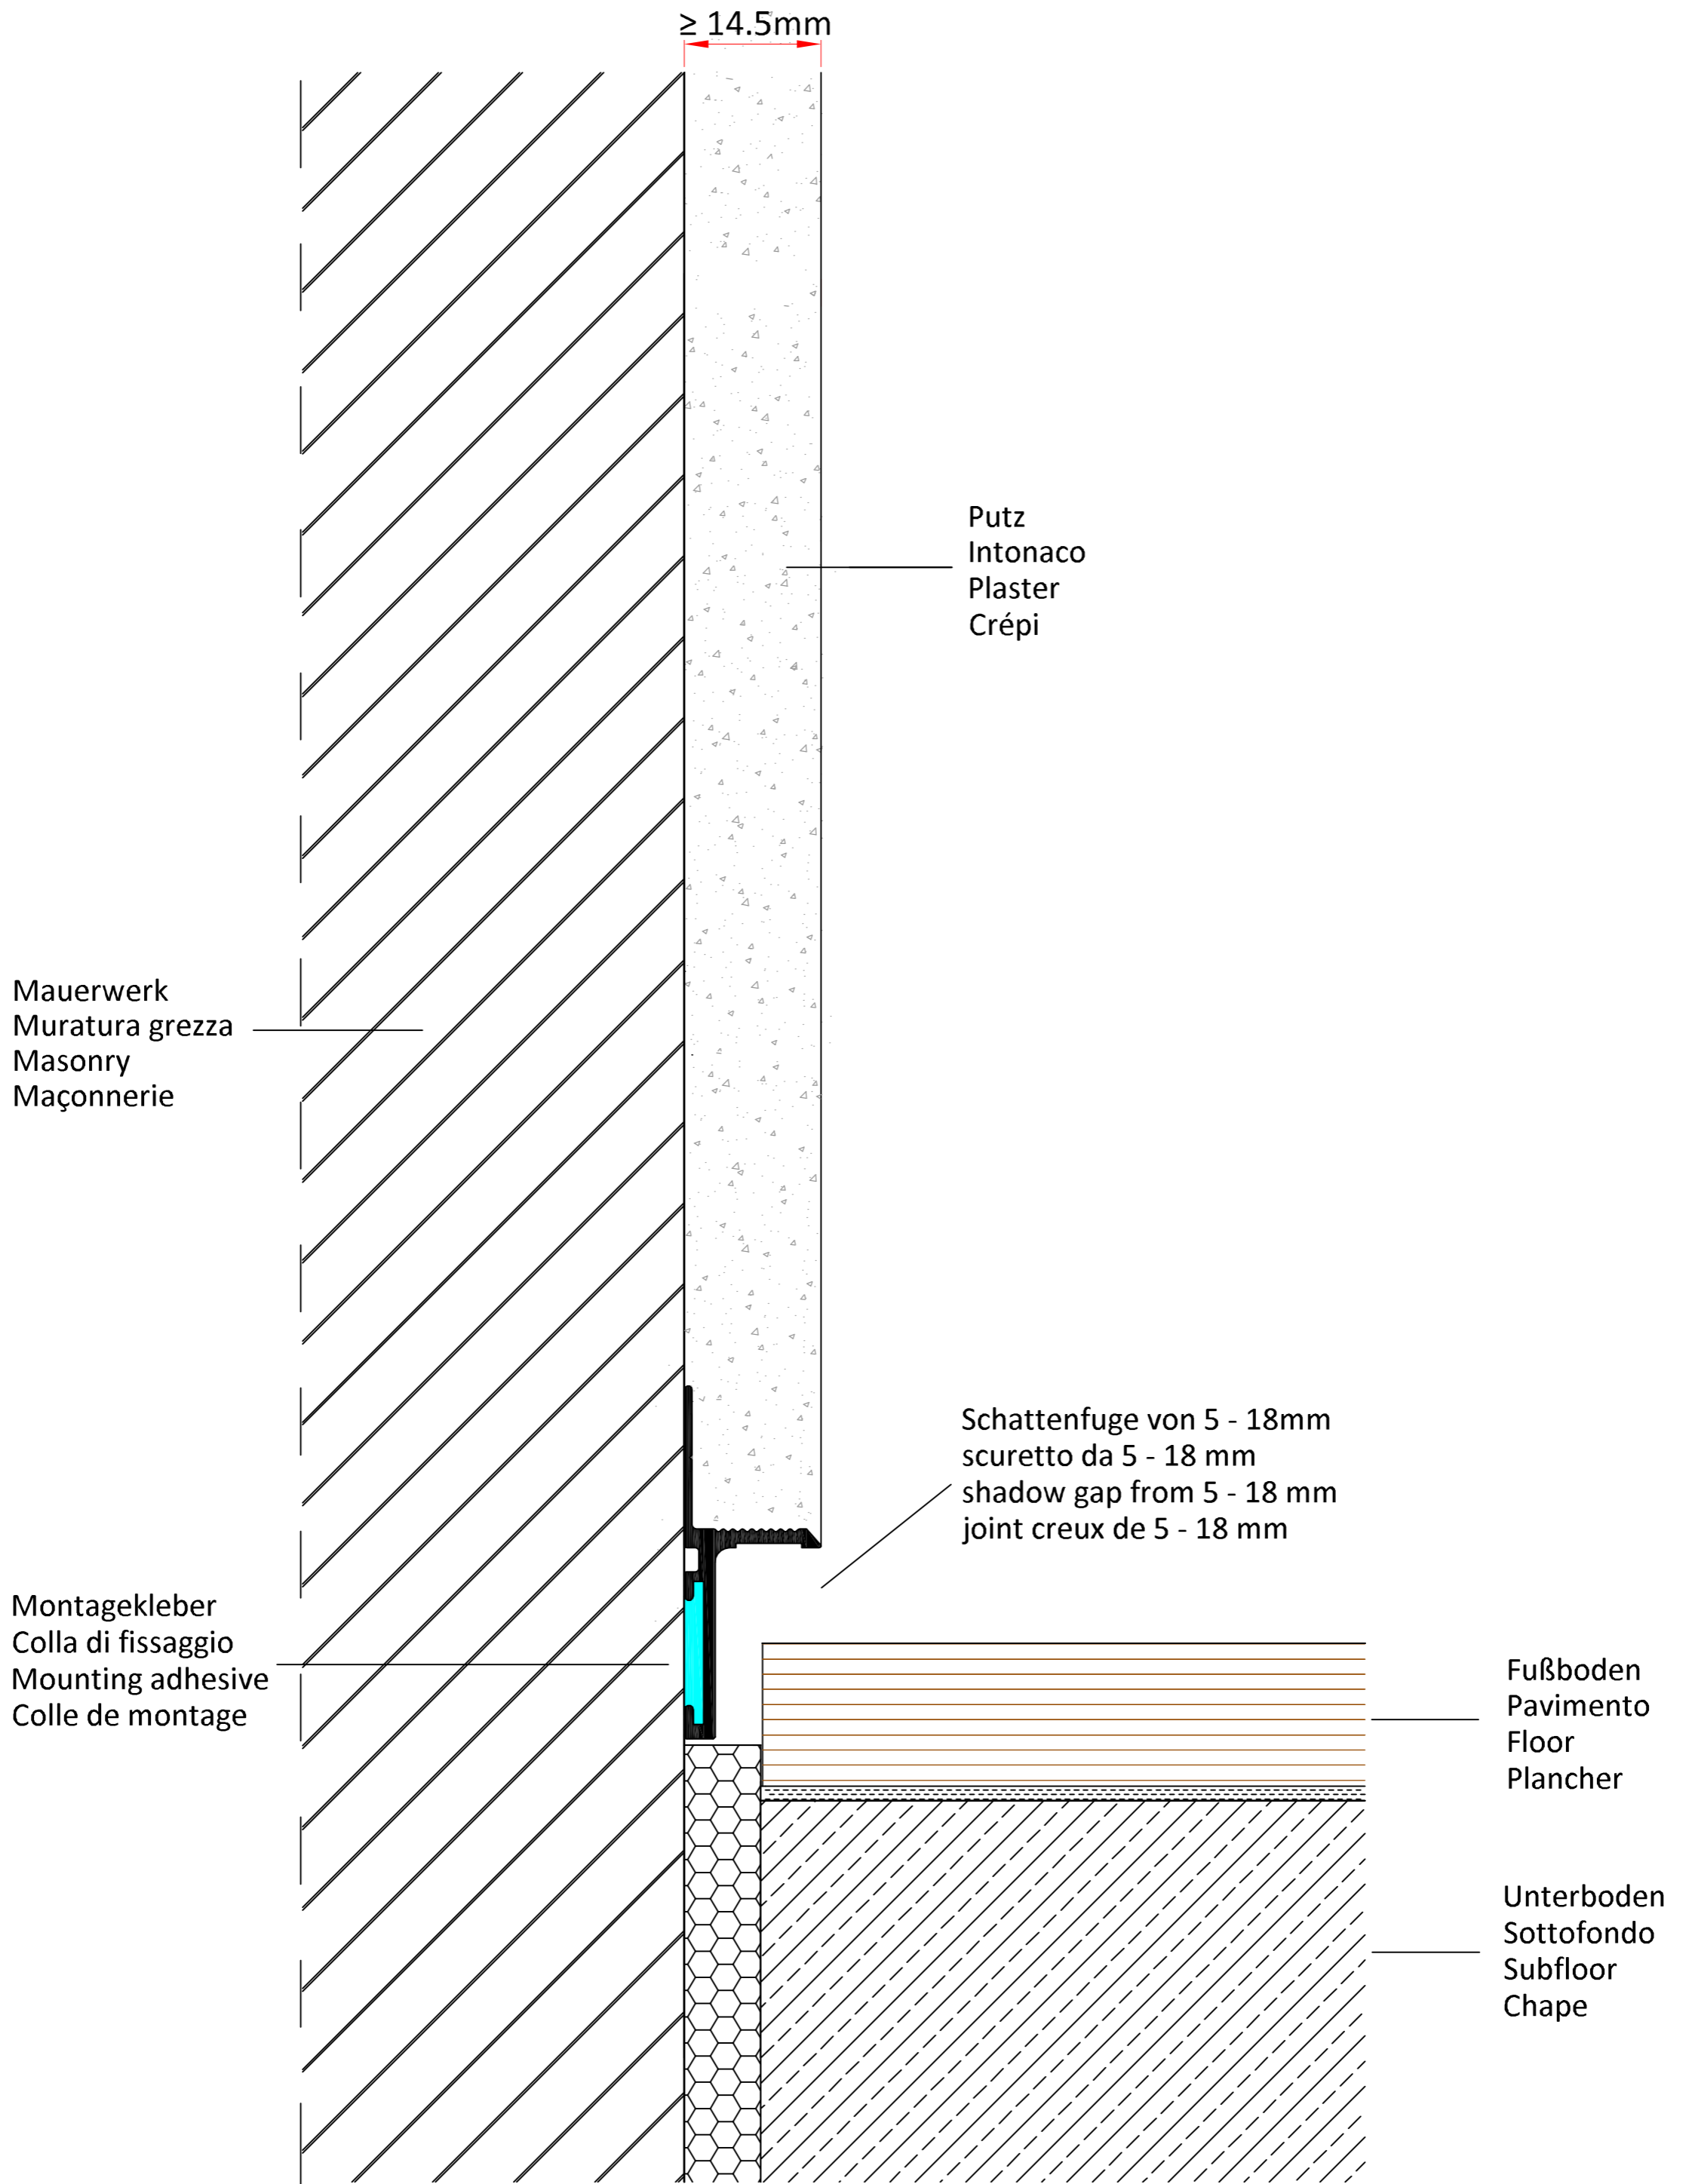

AGS-Systems - 39025 Naturno (Italy)

Drawing	Art. 10020	Scala 1:1	Date	30/05/2023
This drawing is copyright by AGS-systems and exclusive, protected by law and cannot reproduced without written affirmation				AGS-systems - 39025 Naturno (Italy) Stava 47B tel. 0039 0473 666376 - info@ags-systems.com